



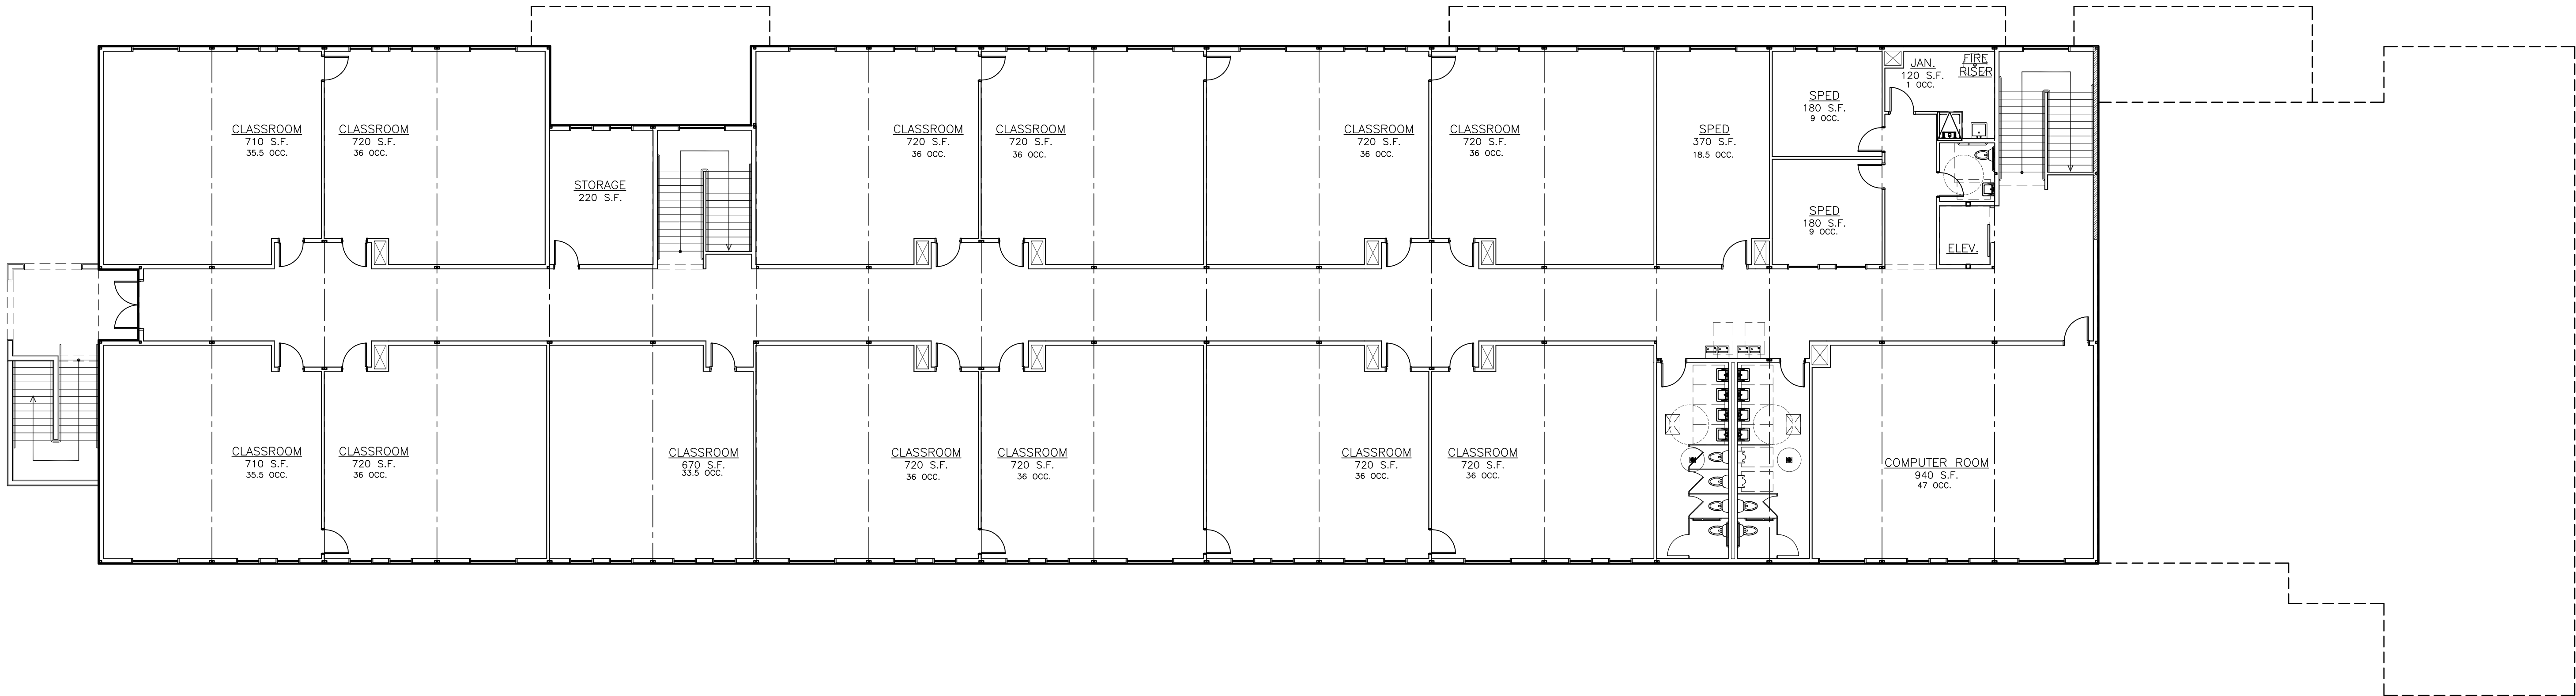

SECOND FLOOR PLAN - (16,050 S.F. CONDITIONED SPACE)
SCALE: 3/32" = 1'-0"

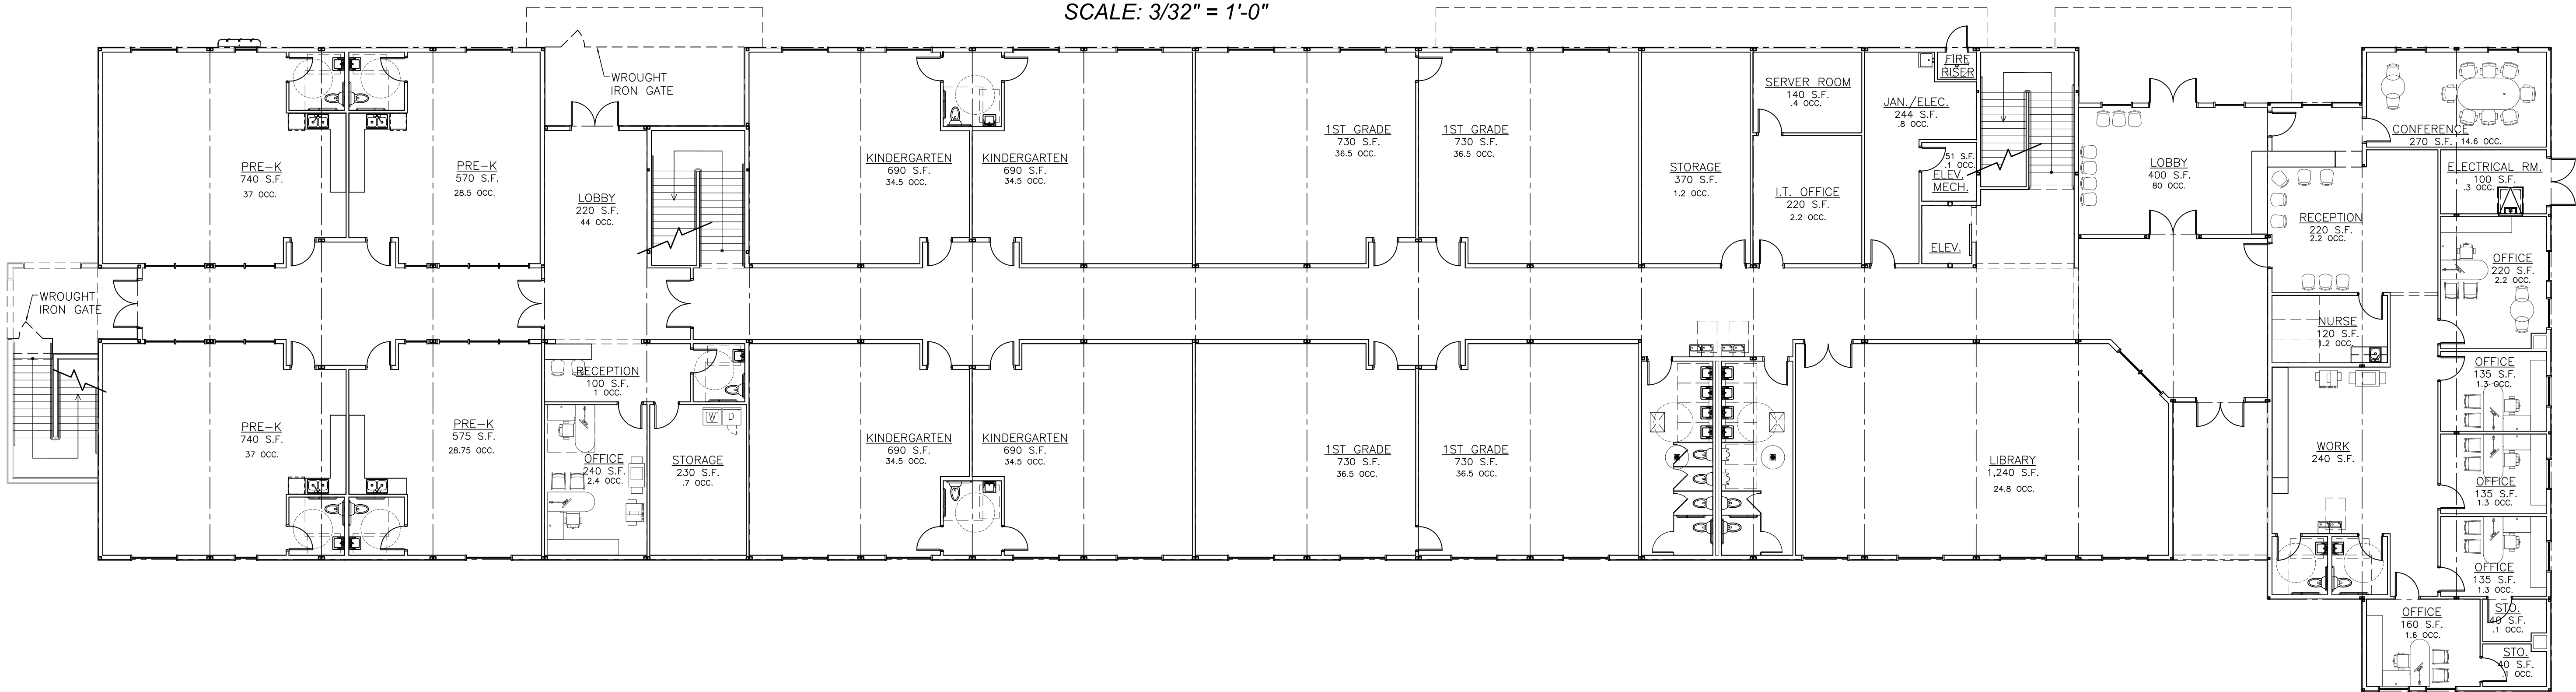

FIRST FLOOR PLAN - (19,920 S.F. CONDITIONED SPACE)
SCALE: 3/32" = 1'-0"

CLASSROOM BUILDING: 35,970 S.F.
MULTI-PURPOSE: 13,620 S.F.
TOTAL: 49,590 S.F.

1 KEY PLAN
SCALE: 3/32" = 1'-0"



BLDG. A

A2.0

REVISIONS:

NO.	DESCRIPTION	DATE
1	ISSUED FOR CONSTRUCTION	01-06-14

SHEET TITLE: KEY PLAN
PROJECT: SAN TAN CHARTER ACADEMY CLASSROOM AND ADMIN. BUILDING
S.W. CORNER OF ELLIOT RD. & RECKER RD.
GILBERT, ARIZONA 85234

Local Jurisdictions please note.
This building is under the jurisdiction of the State of Arizona, Department of Fire, Building and Life Safety. Review, approval and inspections of the building are the sole responsibility of the State of Arizona, Department of Fire, Building and Life Safety. Please see Arizona Revised Statutes 41-2155 on cover sheet.

22425 NORTH 16TH STREET
PHOENIX, ARIZONA 85024
TEL: 602-272-2000
FAX: 602-298-2000

This document, the ideas and designs incorporated herein, are the property of ARCC/ELITE/TECH. It is not to be used in whole or in part without the written consent of ARCC/ELITE/TECH. The user agrees to indemnify and hold ARCC/ELITE/TECH harmless from all claims, damages, losses, and expenses, including reasonable attorneys' fees, arising out of or from the use of this document, the ideas and designs incorporated herein, or the use of the building or the building's systems, including the copyright therein.



PROJECT: 830A
DATE: 01-06-14
DRAWN: JD
CONTACT: BT
SCALE: AS NOTED
SHEET:

PROGRESS: ISSUED