




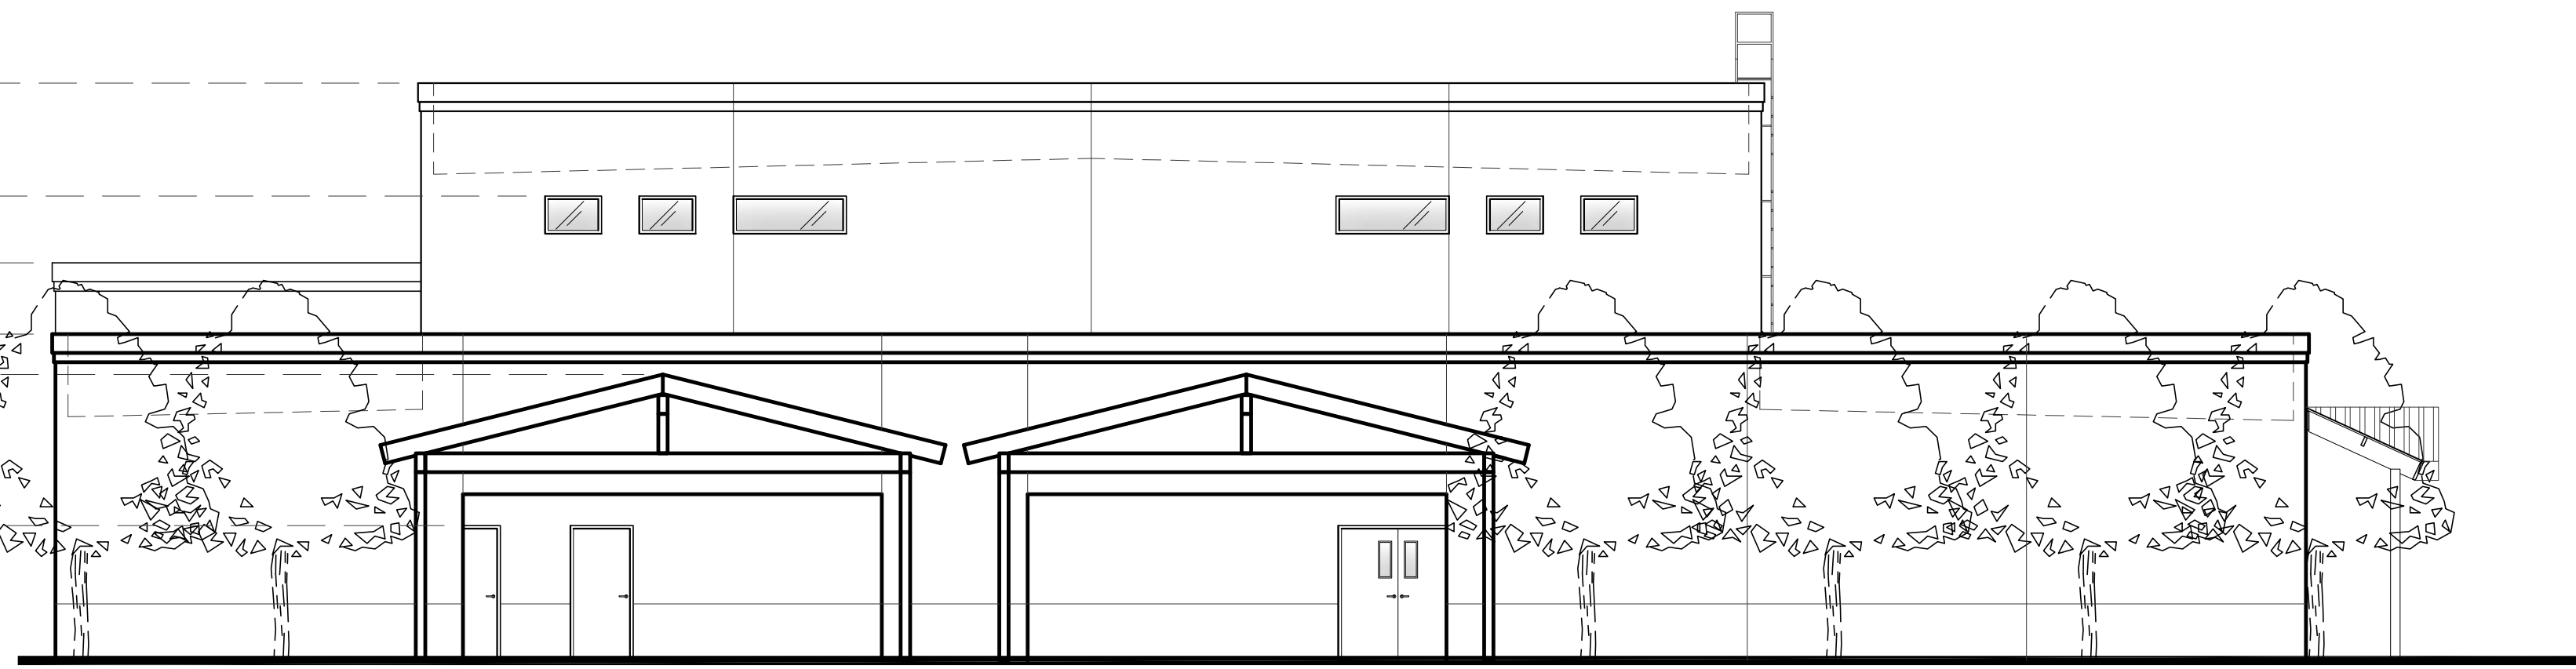


SCALE: $1/8" = 1'-0"$

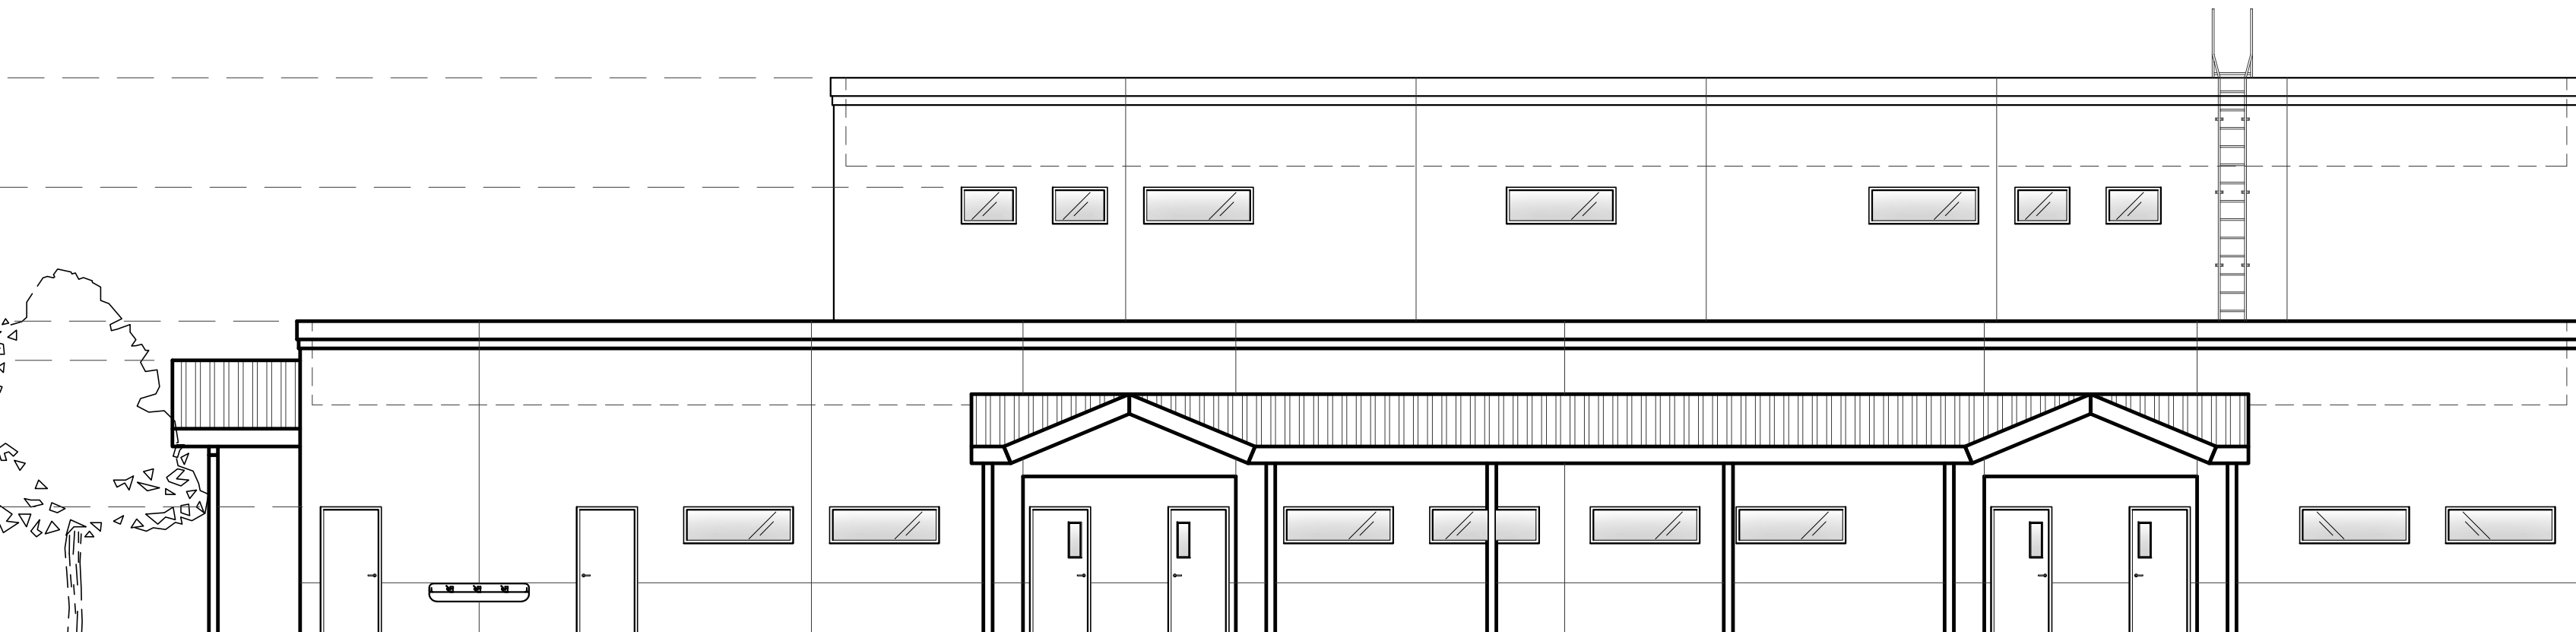

WEST ELEVAT

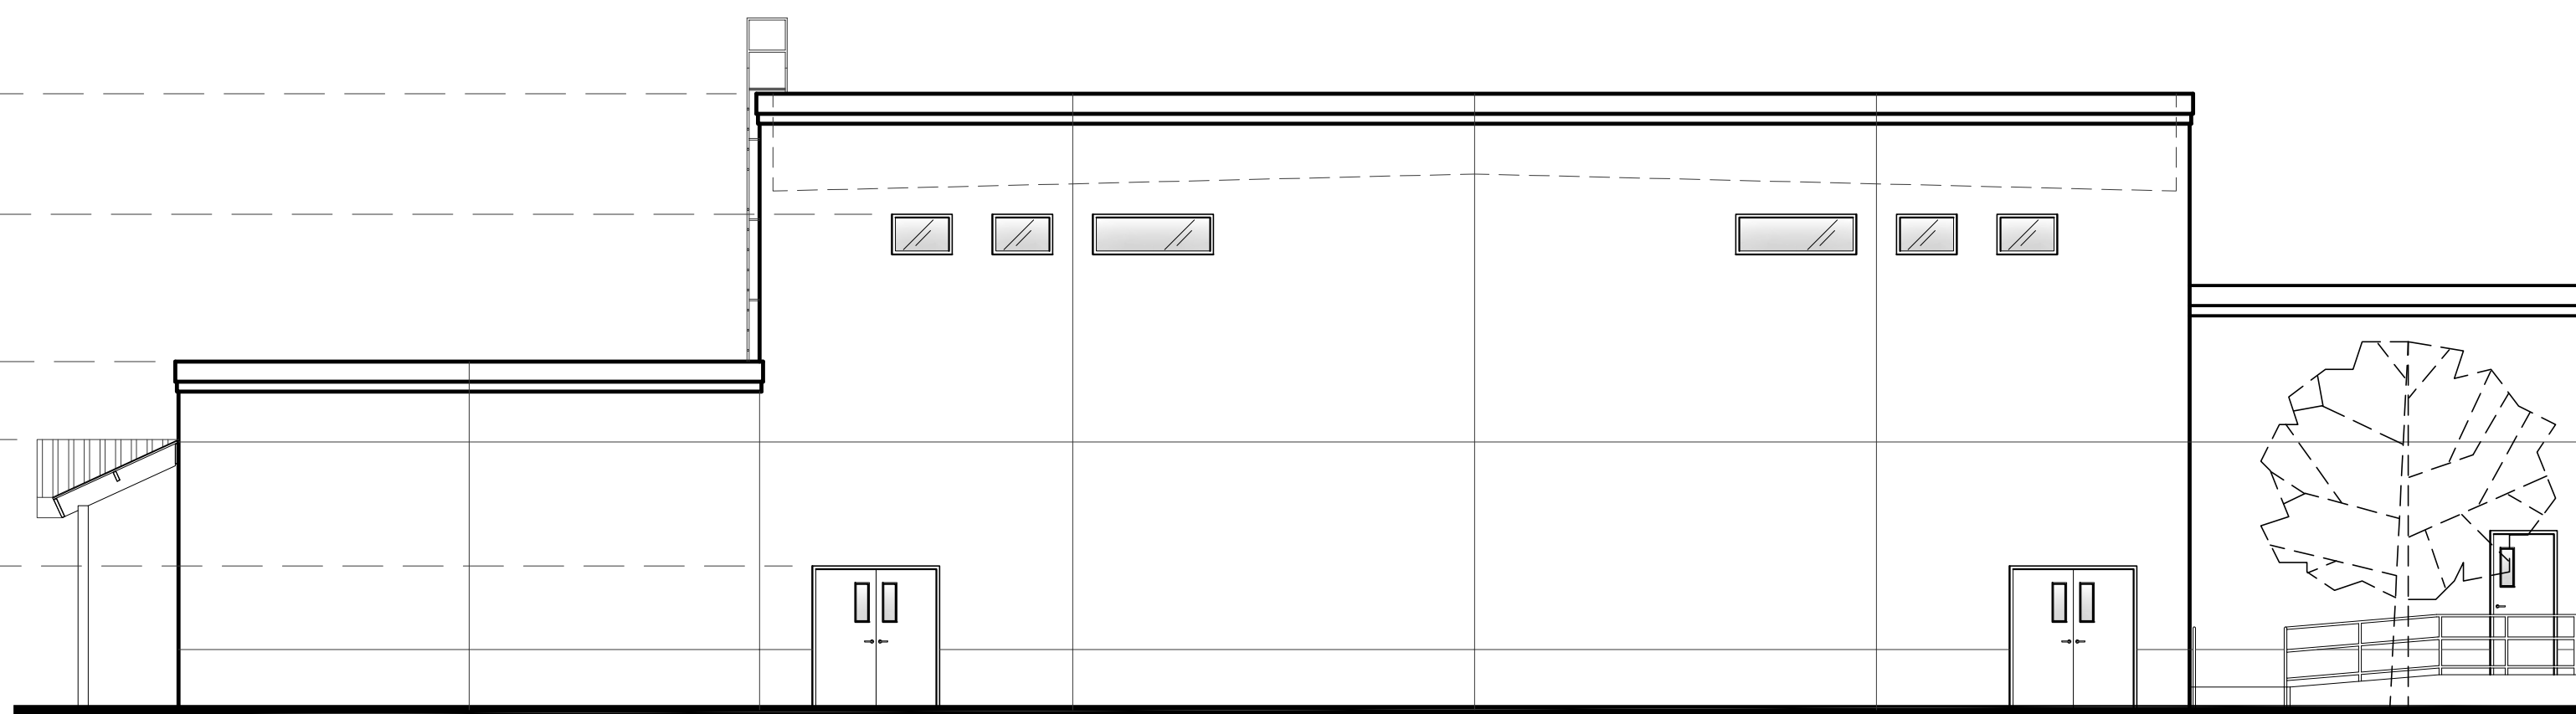

SOUTH ELEVATION

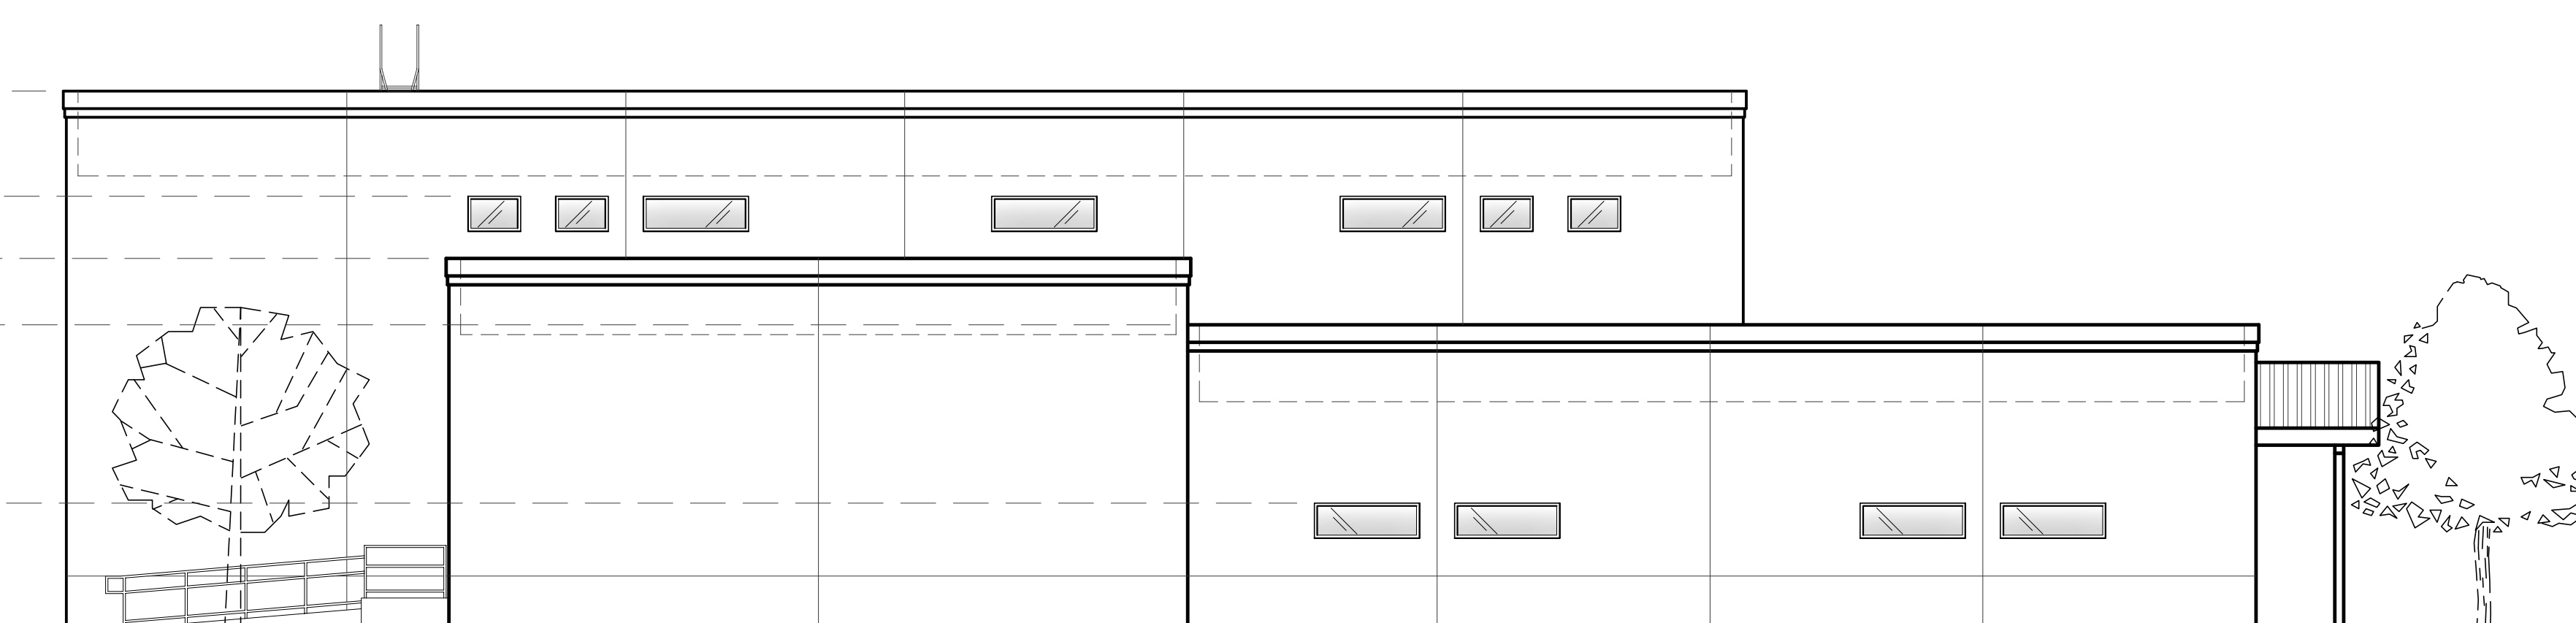

SCALE: 1/8" = 1'-0"

SHEET TITLE: EXTERIOR ELEVATIONS

Local jurisdictions please note

32425 NORTH 16TH STREET



ACCELERATED
CONSTRUCTION
TECHNOLOGIES

PROJECT:	830
DATE:	XX-XX-X
DRAWN:	I
CONTACT:	B
SCALE:	AS NOTE
SHEET:	

PROGRESS: 0% ARCHITECTURAL - 0% STRUCTURAL - 0% EMP.